



GROUND PLAN (1:25)

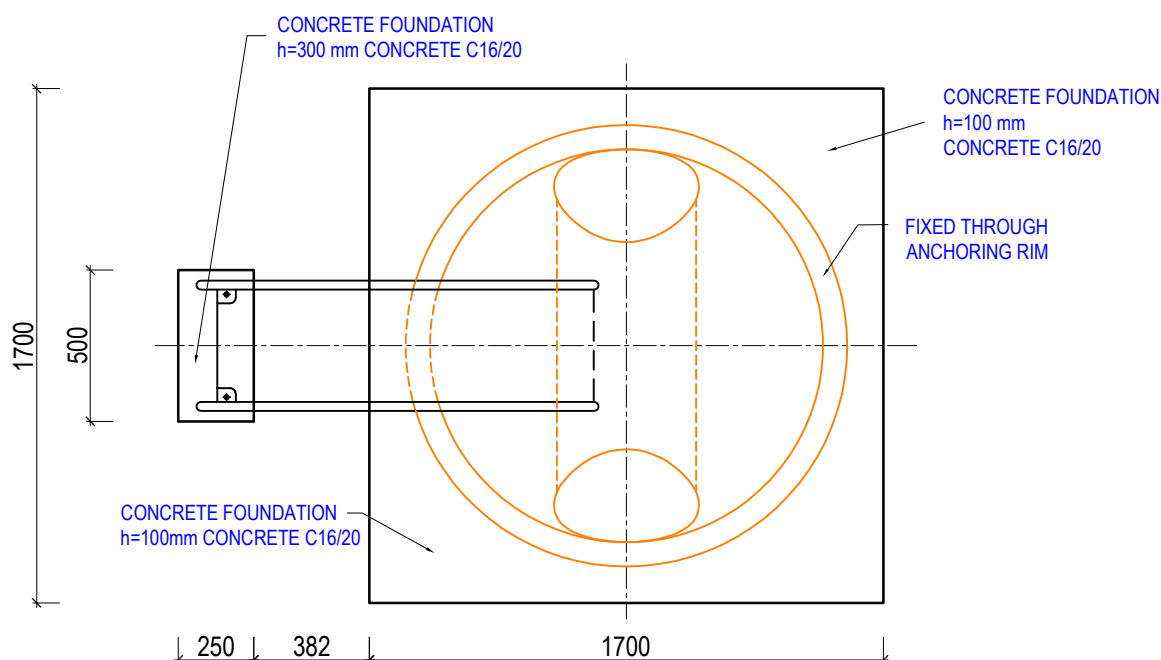

SECTION (1:25)

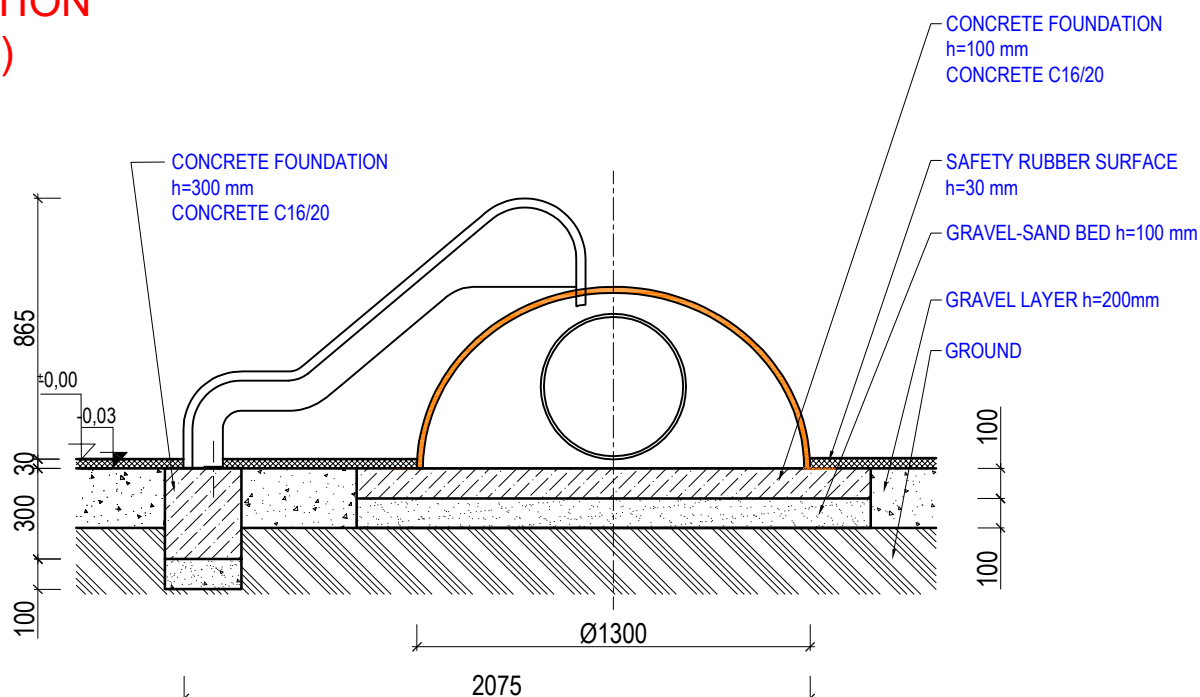

Author:

Daniel Nad'

3D PROGRAM, s.r.o.

Objízdna 1911

765 02 Otrokovice, Czech Republic

Tel: +420 602 500 045

Email: info@3dprogram.eu



TECHNICAL DRAWING

E04, E04t - HILL L with slide

Foundation - ground plan and section

Certified according to EN71 , EN1176

Date of issue 15.12.2025


M 1:25

format 1xA4

E04_EN.dwg

revision 0

ANCHORING DETAIL (1:10)

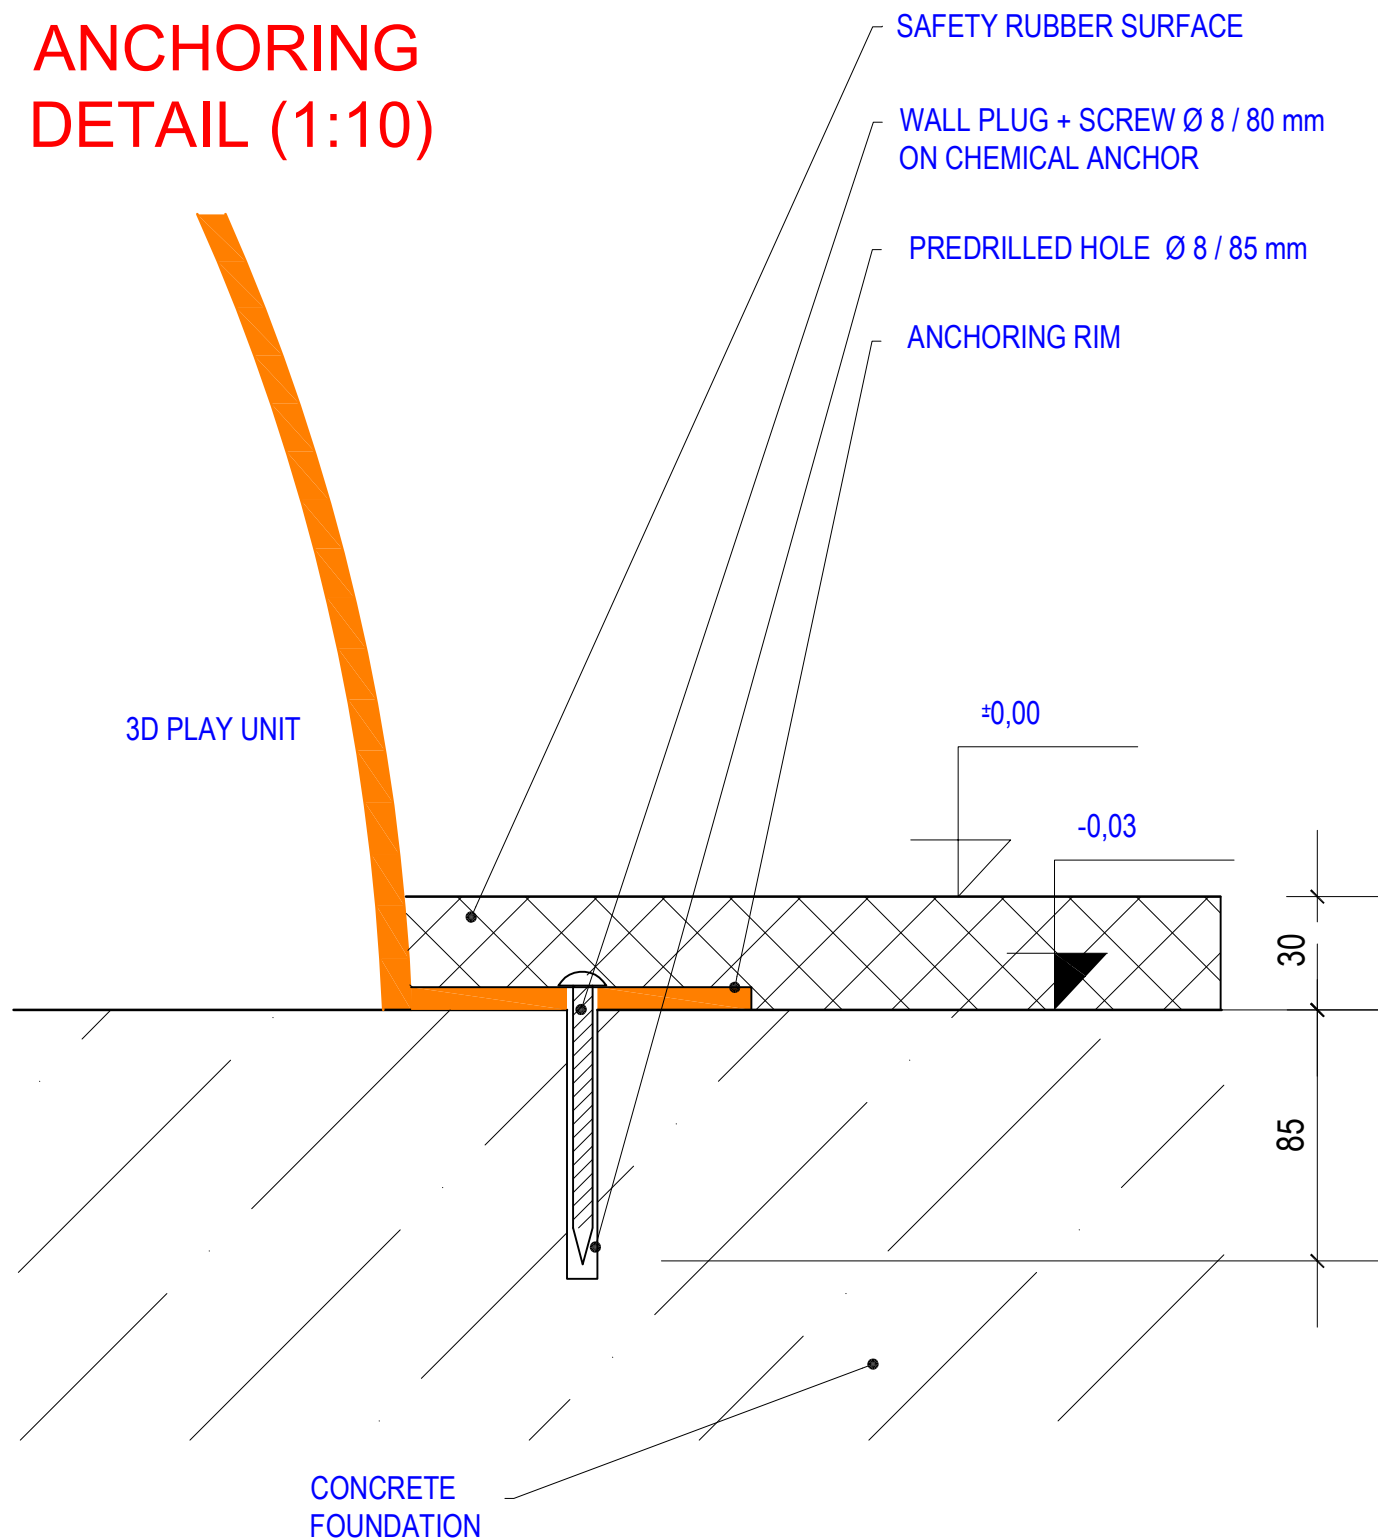

Vypracoval:

Daniel Nadř

3D PROGRAM, s.r.o.

Objizdná 1911

765 02 Otrokovice

Tel: 602 500 045

Email: info@3dprogram.eu



TECHNICAL DRAWING

E04, E04t - HILL L with slide

Foundation - anchoring detail

Certified according to

EN11, EN1176

Date of issue

15.12.2025

M 1:2

format 1xA4

E04_EN.dwg

revision 0